


development layout

4-6 Elms Road
Chalfont St Peter
SL9 9QT

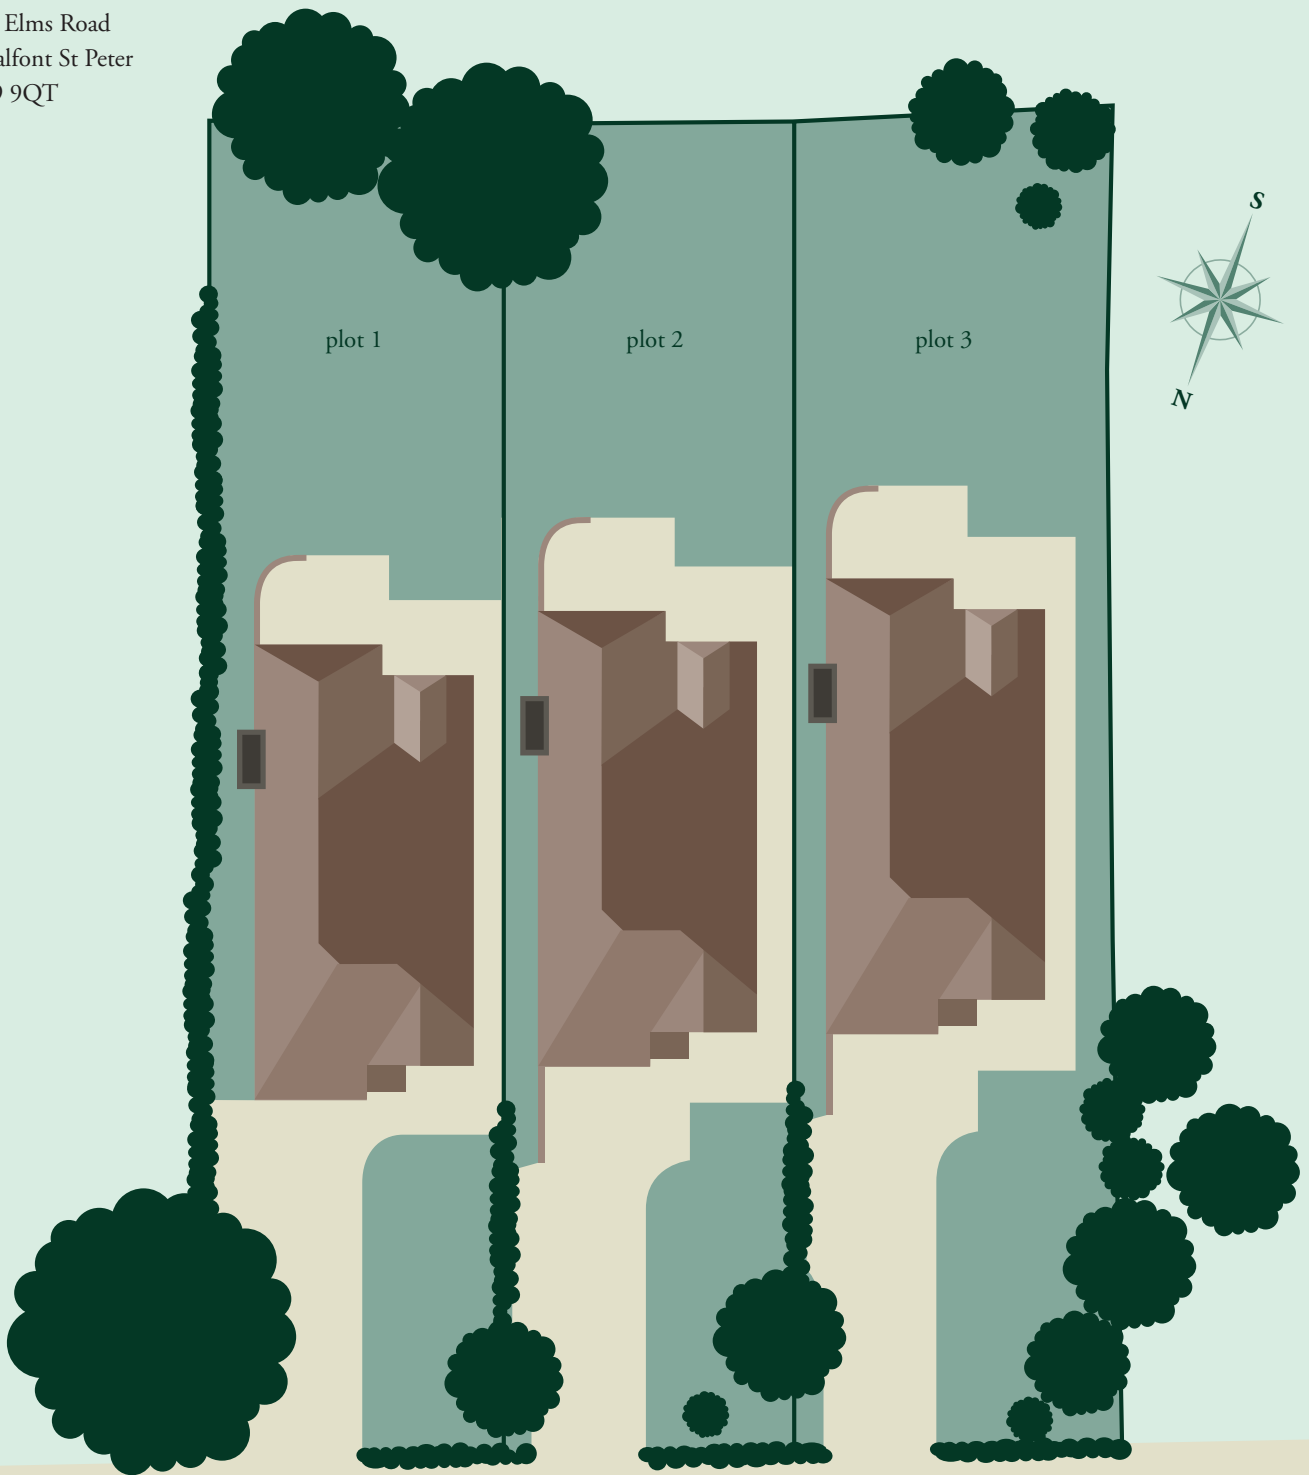

elms road